


BRIDGEWATER FIRE DEPT.
 22 SCHOOL STREET
 BRIDGEWATER, MA

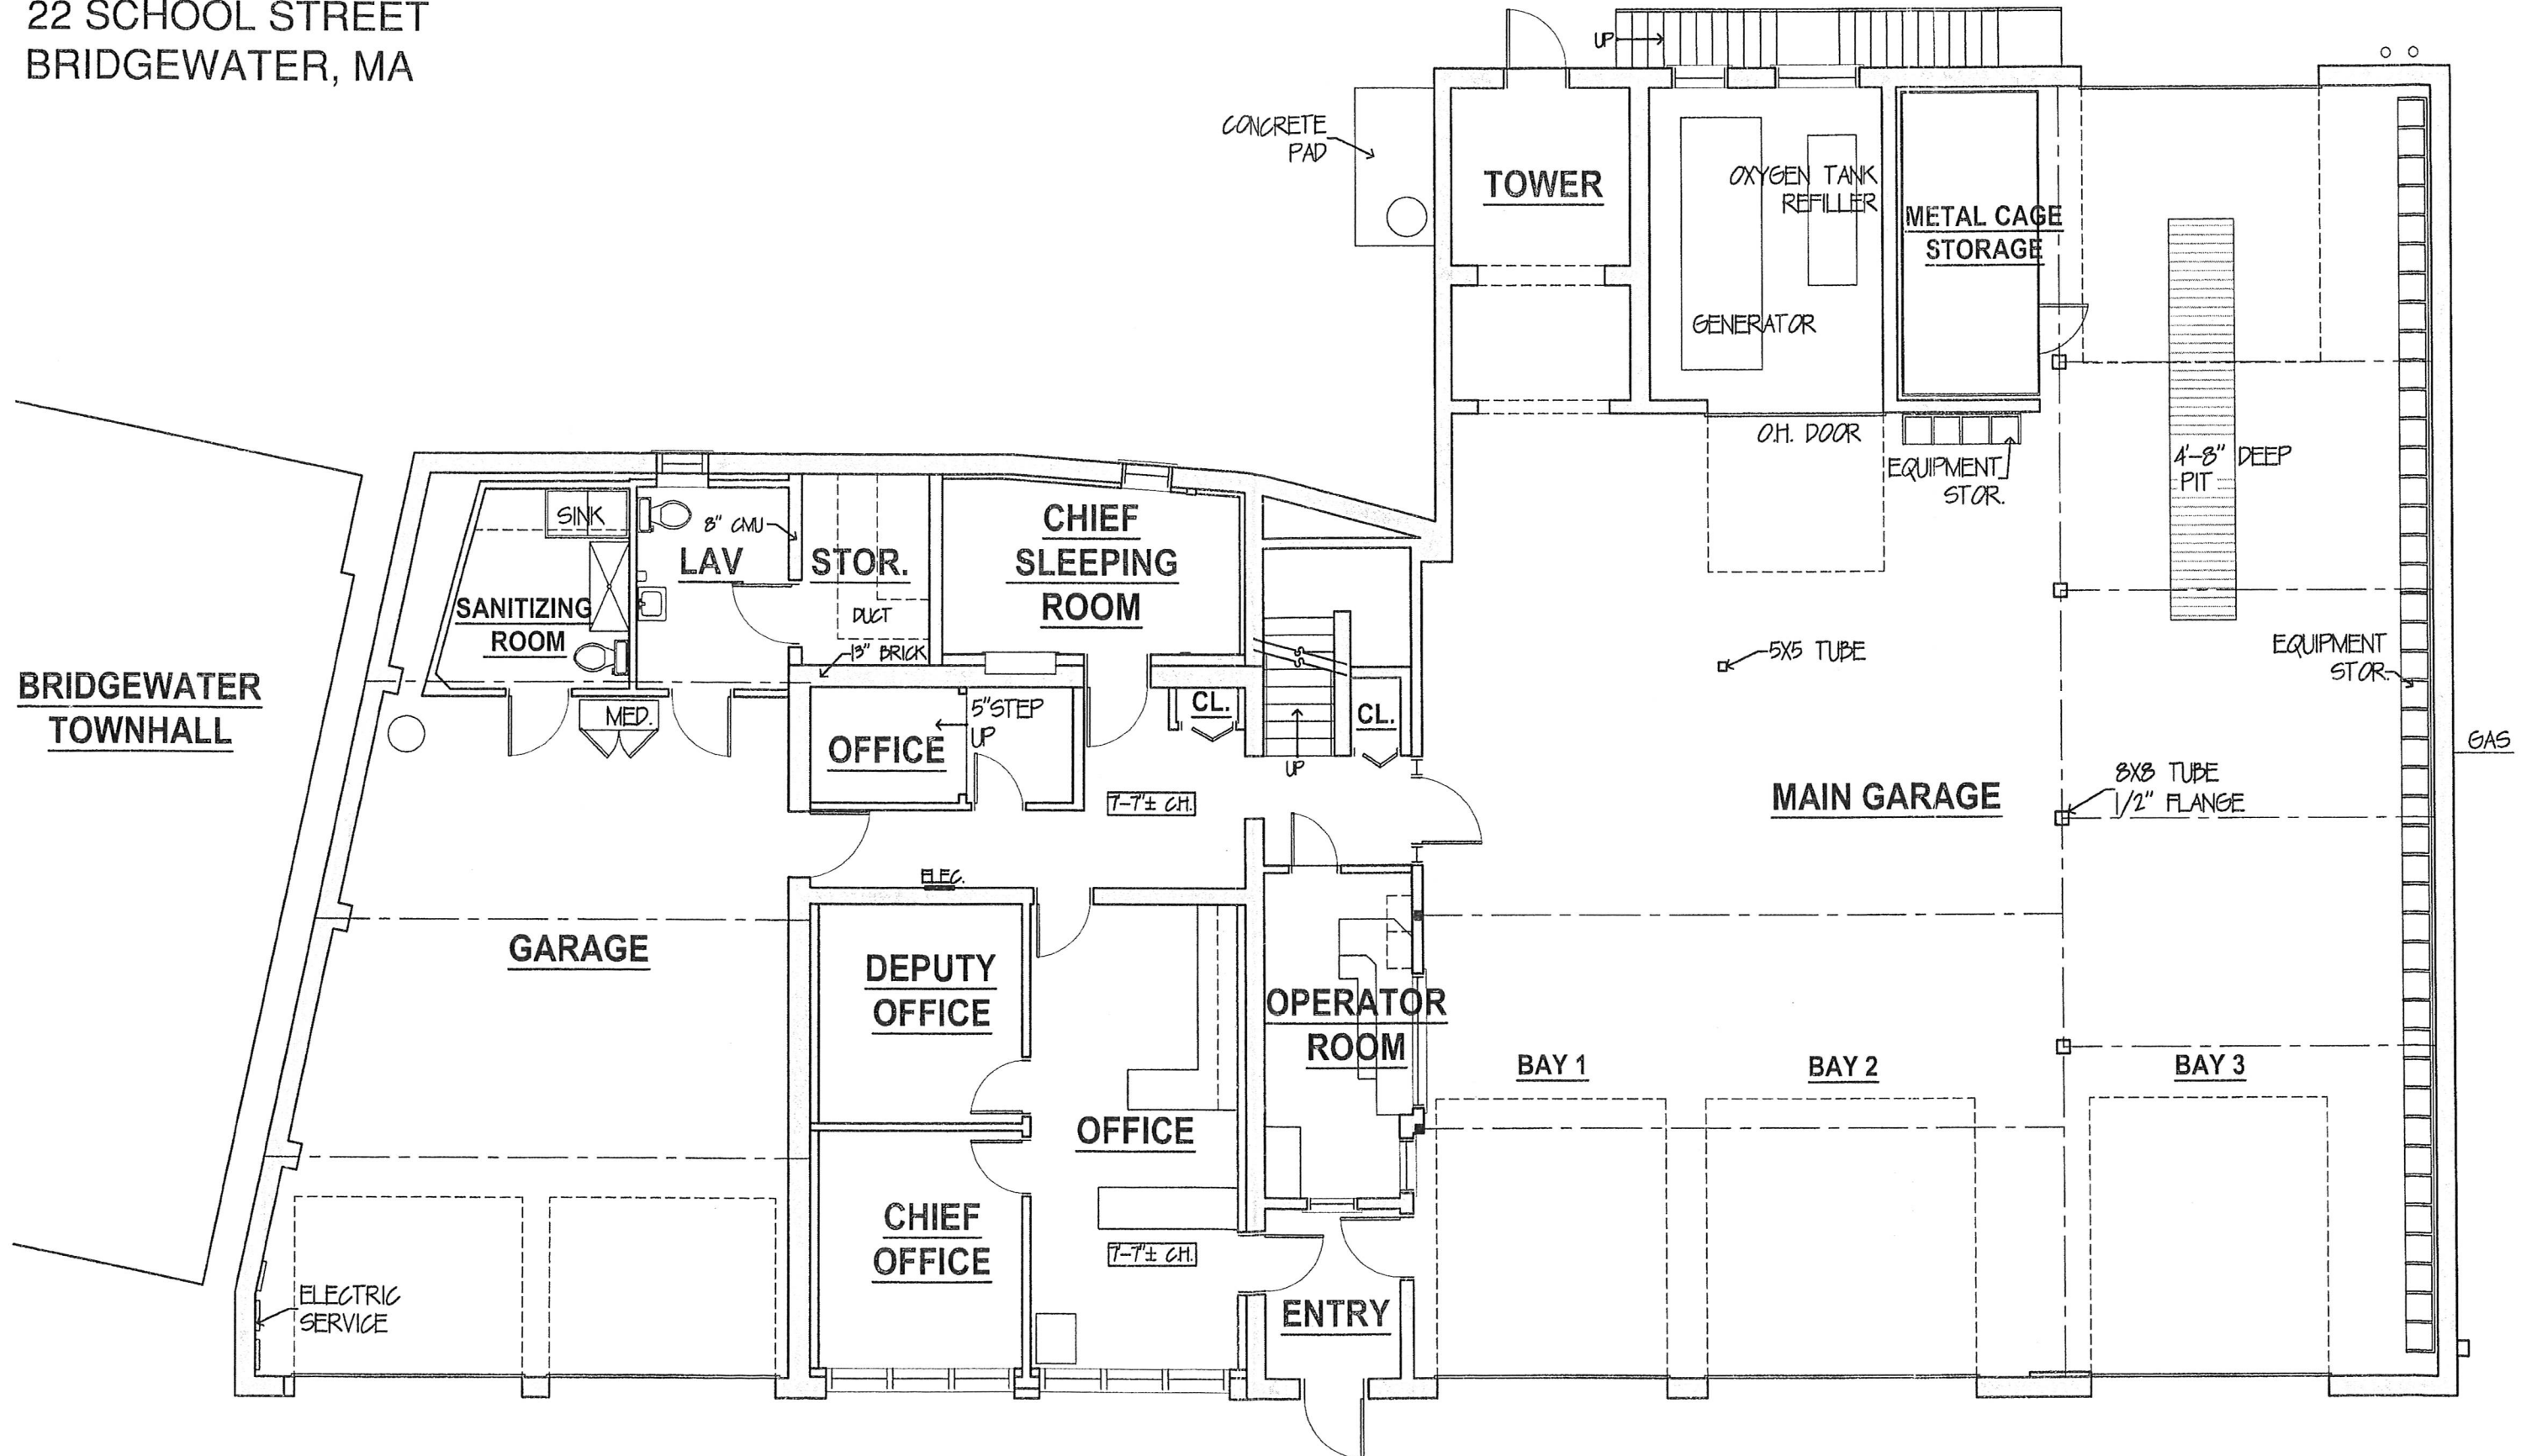


FIRST FLOOR PLAN



SCALE $\frac{1}{8}'' = 1'-0''$

6181 SF. FIRST FL.
 2423 SF. SECOND FL.
 8604 SF. TOTAL

BRIDGEWATER FIRE DEPT.
22 SCHOOL STREET
BRIDGEWATER, MA

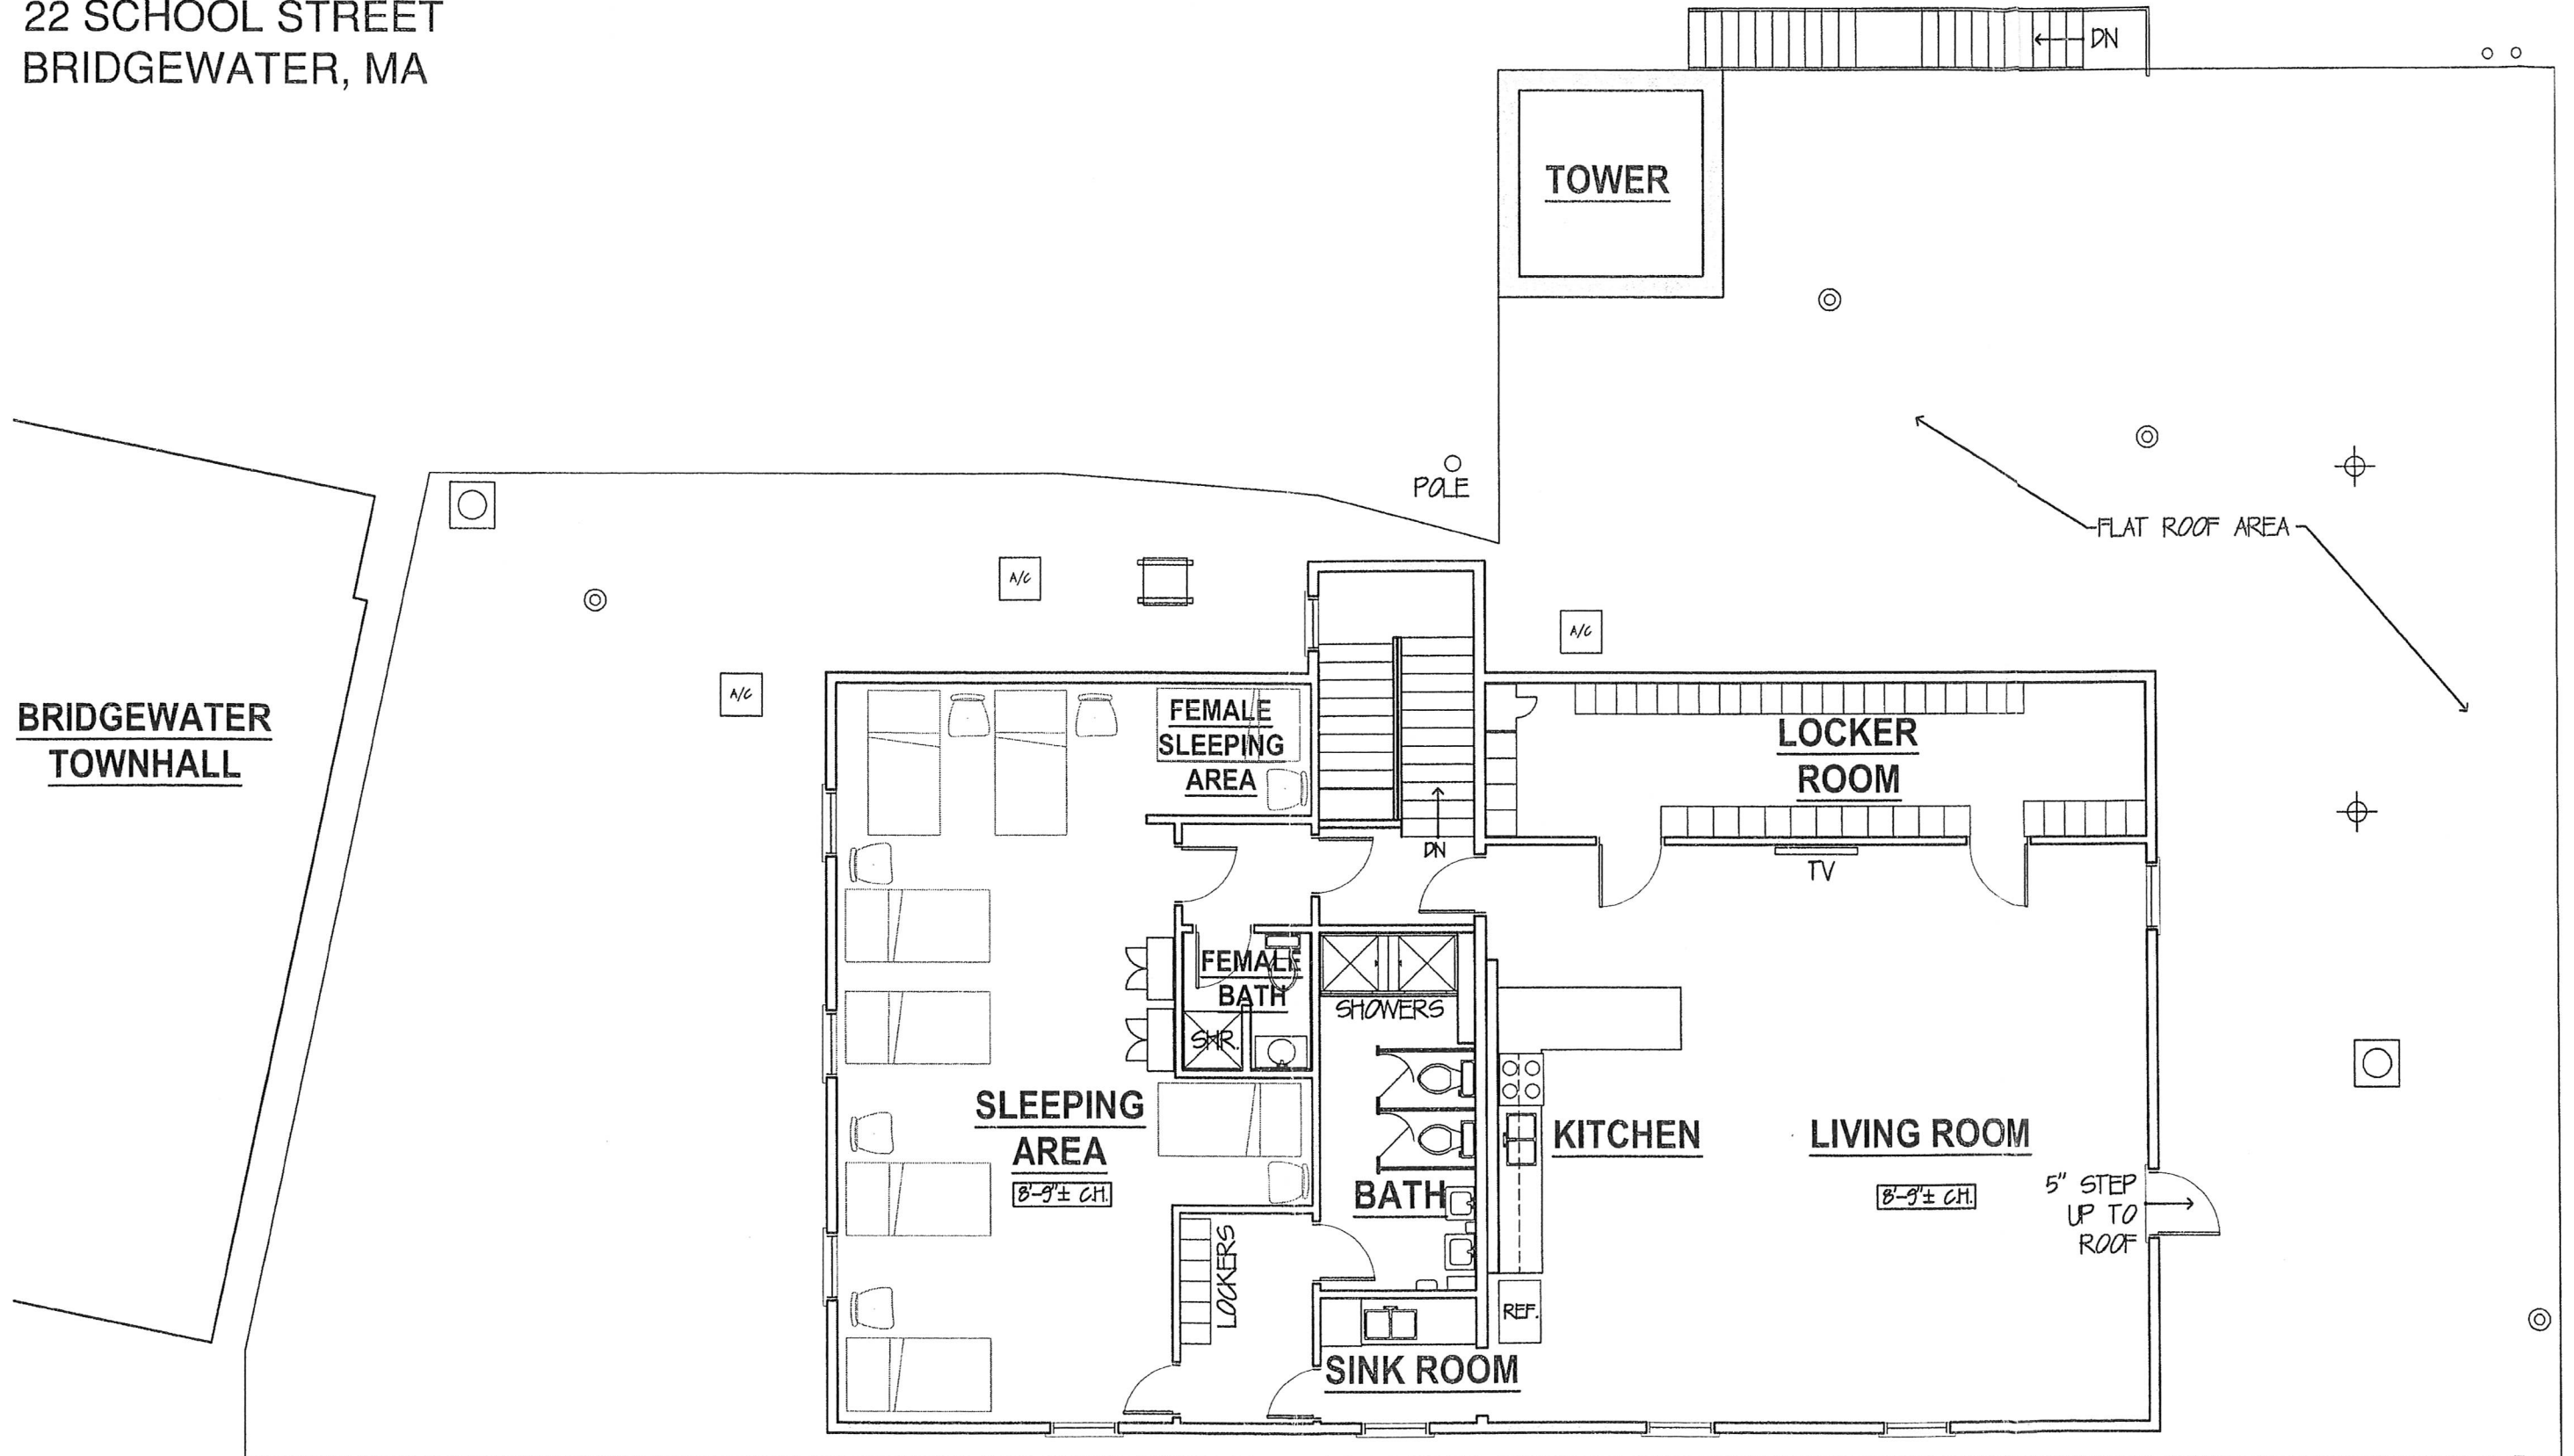

SECOND FLOOR PLAN

SCALE 1/8" = 1'-0"

2423 SF.